


Screen planting to rear boundary of site to be continuous along the length of the boundary and to comply with the requirements of Policy 3 of the National Planning Framework 4.

NORTH.

- 1.) 3no. 3c 185mm Al Wavecon power lines.
- 2.) 3c 95mm 11kV power lines.
- 3.) 2 x 3no. 185mm Al Wavecon power lines.

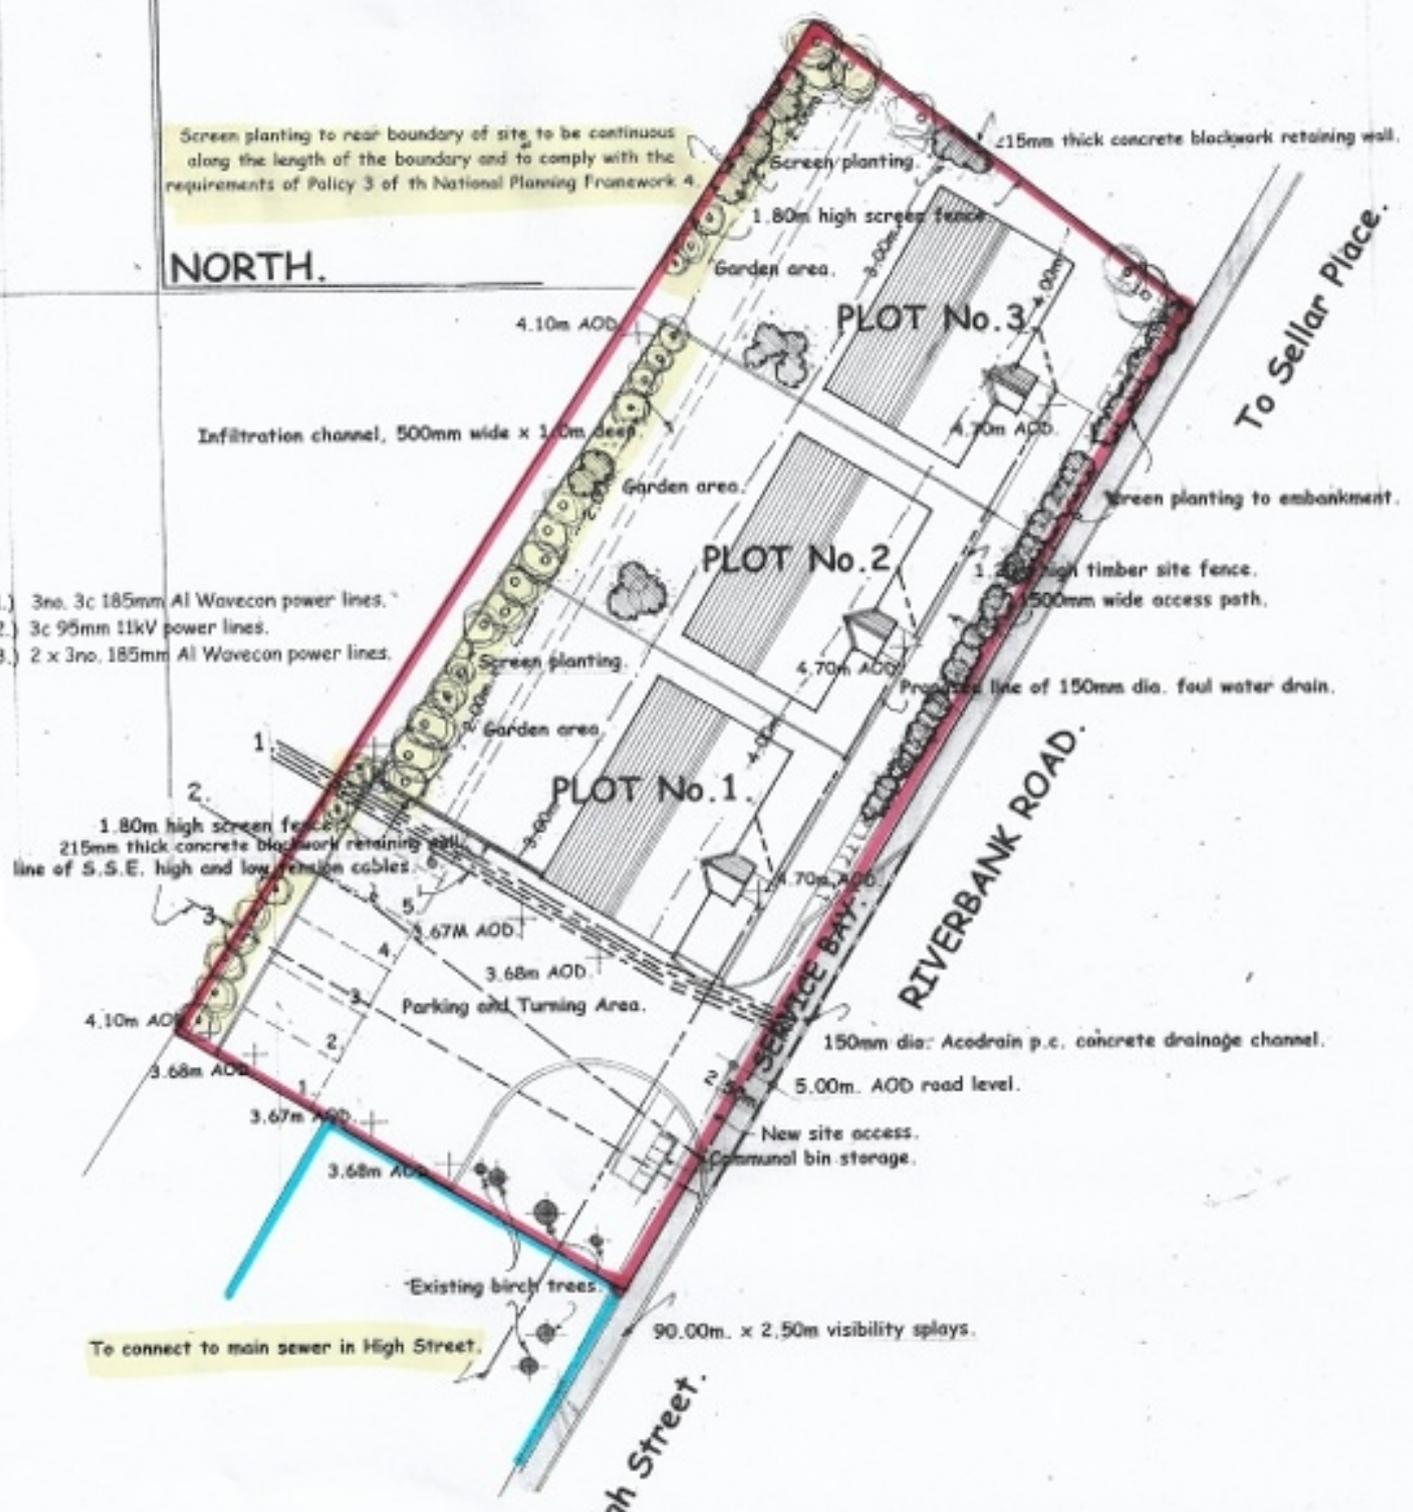

SITE PLAN. Scale : 1 to 250.

